



ELEVATION
SCALE 1:100


SECTION
SCALE 1:100

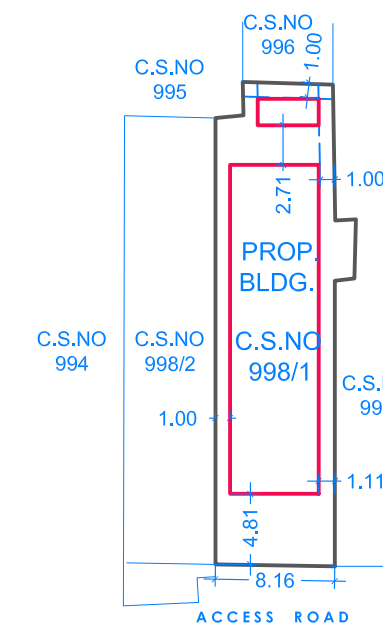



NOTES :-
 PLOT BOUNDARY SHOWN IN ---
 PROPOSED WORK SHOWN IN ---

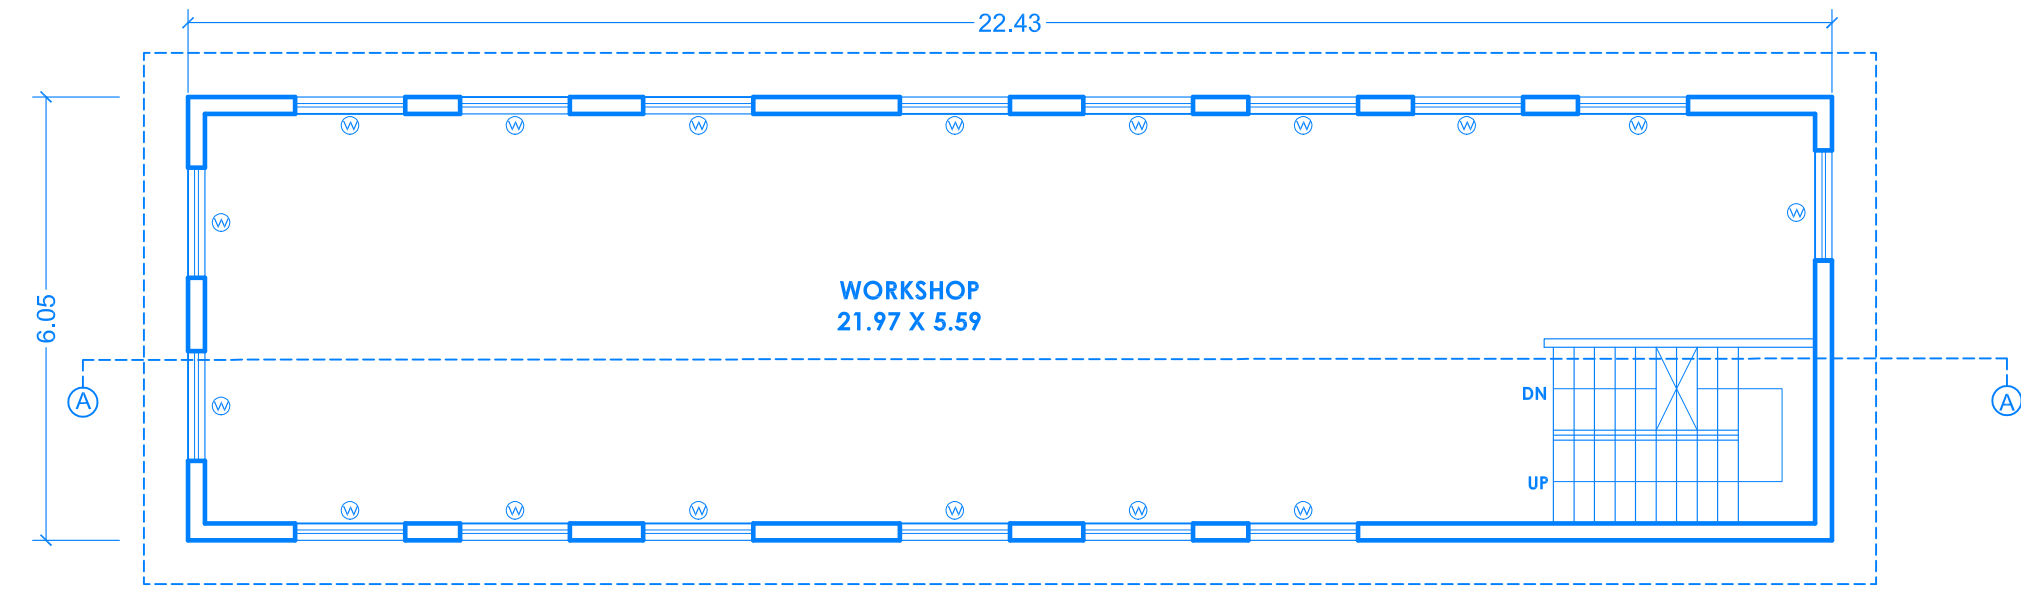

FIRST FLOOR PLAN
SCALE 1:100

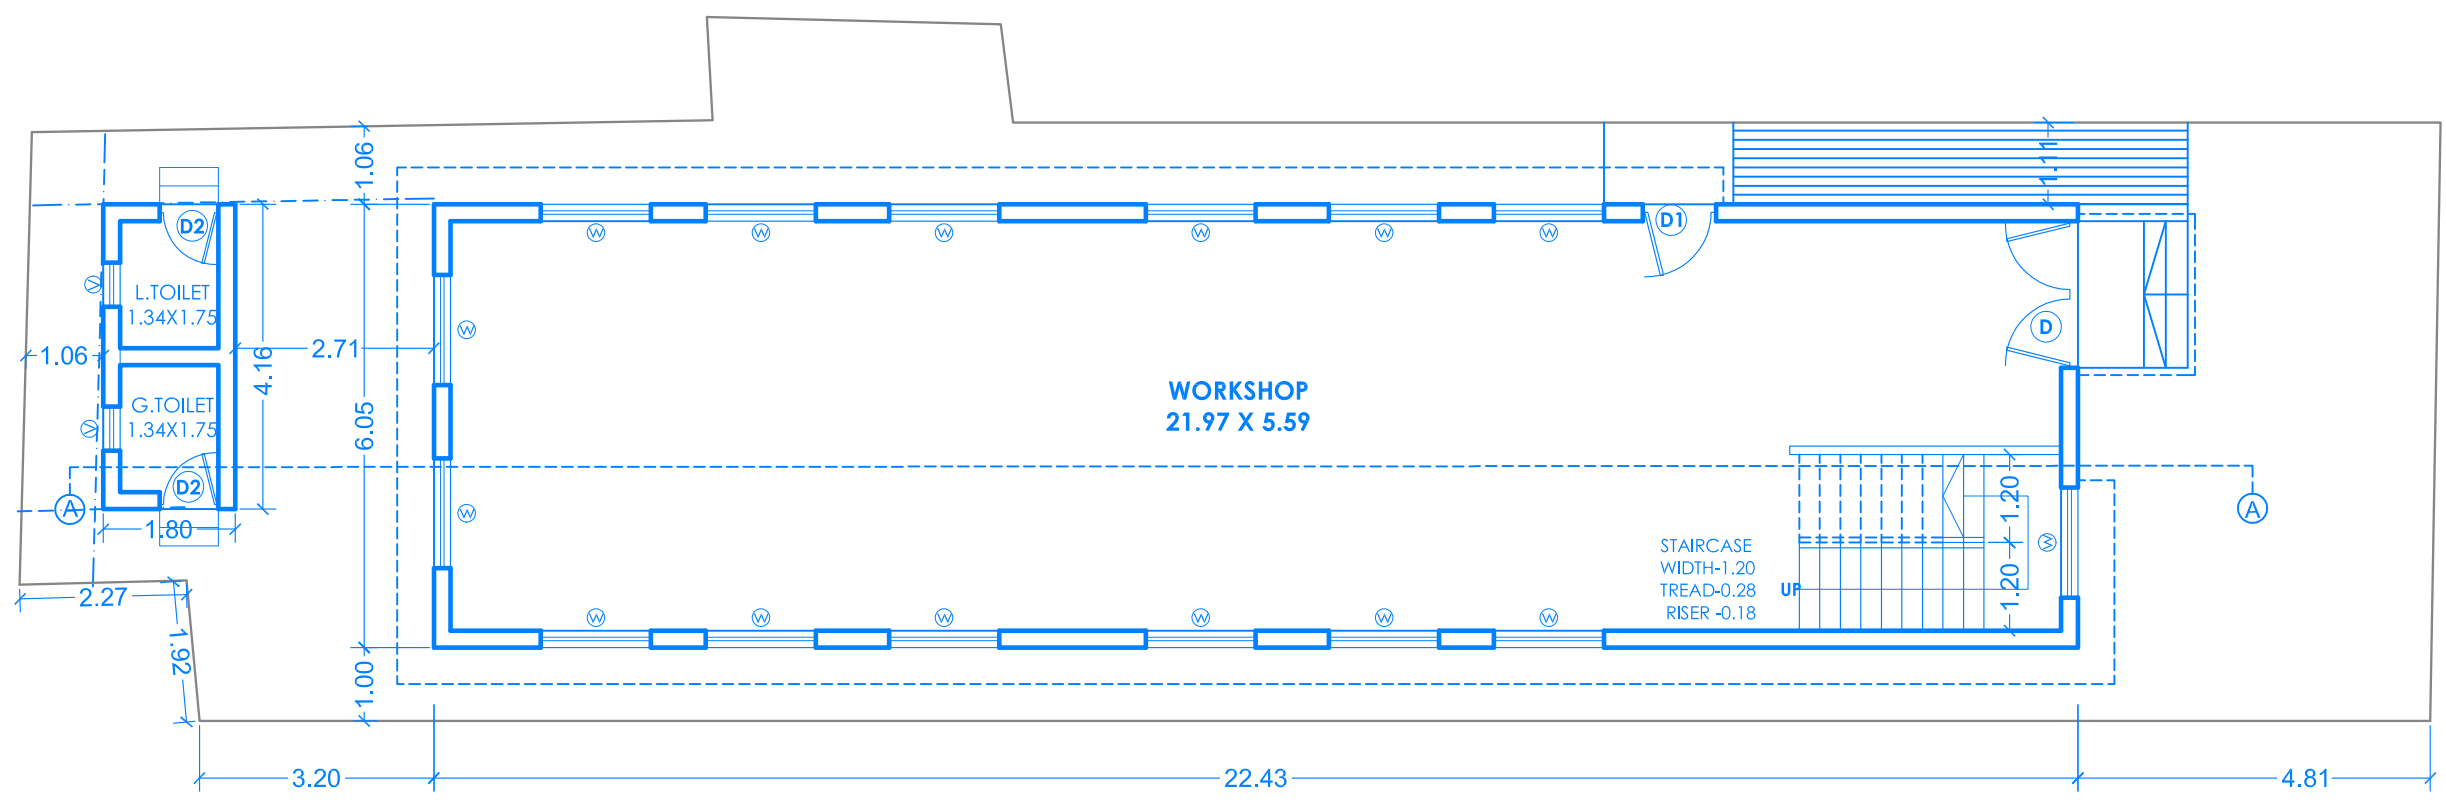


GROUND FLOOR PLAN
SCALE 1:100

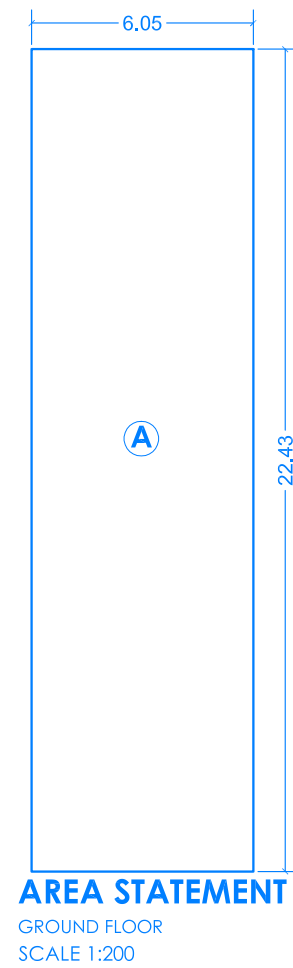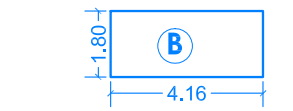

AREA STATEMENT
 GROUND FLOOR
 SCALE 1:200
 GROUND FLOOR BUILT UP AREA
 A= 6.05 X 22.43 =135.70
 B= 4.16 X 1.80 = 7.48

GROUND FLOOR BUILT UP AREA
 = 143.18 SQM.

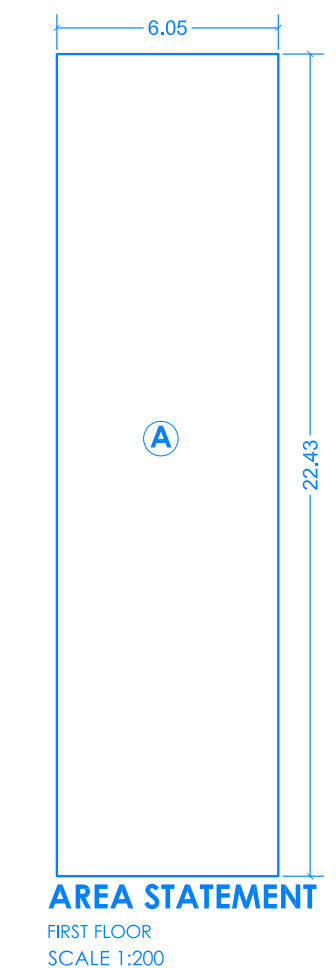




AREA STATEMENT
 FIRST FLOOR
 SCALE 1:200
 FIRST FLOOR BUILT UP AREA
 A= 6.05 X 22.43 =135.70

FIRST FLOOR BUILT UP AREA
 = 135.70 SQM.

GROUND FLOOR B.U.P AREA = 143.18 SQM.
FIRST FLOOR B.U.P AREA = 135.70 SQM.
TOTAL NBUILT UP AREA = 278.88 SQM.

SCHEDULE OF OPENINGS

TYPE	DESCRIPTION	SIZE
D	M.S. DOOR	2.00 X 2.40
D1	T.W. FLUSH DOORS	1.00 x 2.40
D2	T.W. FLUSH DOORS	0.75 x 2.10
W	ALU. GLAZED WINDOW	1.50 x 1.50
V1	ALU. GL. VENTILATOR	0.60 x 0.90

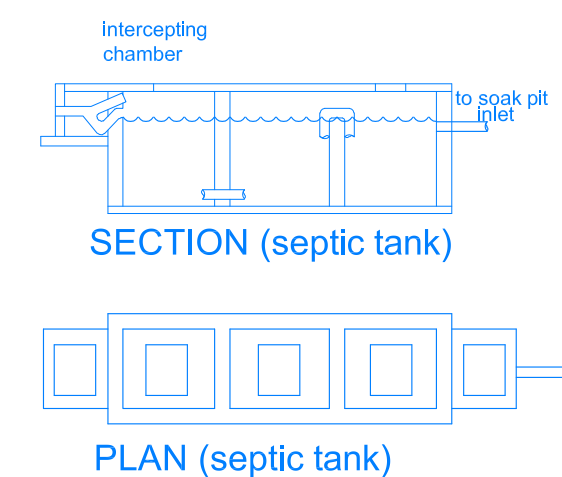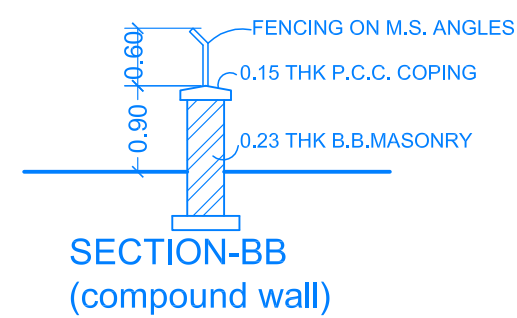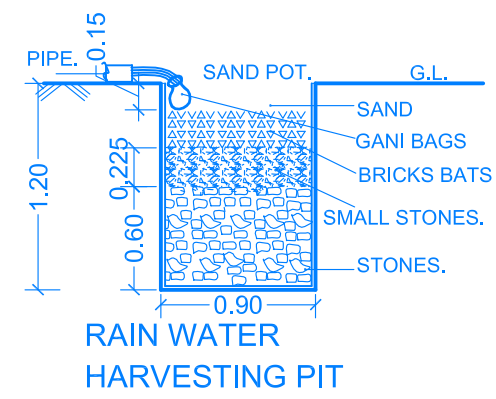

AREA STATEMENT
 AREA OF PLOT = 254.46 SQM.
 TOTAL NBUILT UP AREA = 278.88 SQM.

PROJECT
PROPOSED CFC UNIT FOR KOLHAPUR
TRADITIONAL JEWELRY CLUSTER FOR
ADHAR SAMAJIK SANSTHA AT YALGUD
TAL. HATKANGALE, DIST. KOLHAPUR.

NOTE:-
 ARCHITECT GAJENDRA SABALE HOLD NO RESPONSIBILITY OF ANY CONSTRUCTION OTHER THAN THAT OF SANCTIONED PLANS & ANY STRUCTURAL CONCERNS OF THE BLDG. THE DRAWING IS BASED ON THE INFORMATION FURNISHED BY THE OWNERS. HENCE ARCHITECT IS NOT CONCERNED WITH ANY LEGAL CONCERNS.

OWNER'S SIGN :

ARCHITECT
GAJENDRA SABALE
 YASH OMKAR RESIDENCY, F.NO.104,
 RAJARAMPURI EXTENSION,
 NEAR CSIBER CHOWK,
 KOLHAPUR -416008
 email- gajendrasabale@gmail.com

JOB NO.	SCALE:1:100 1:200 1:500	DRN. BY PW	CHD. BY GS	REGI. NO. OF ARCHITECT CA/ 97/ 22074